


NOTES:

- All Wiring #22AWG unless shown otherwise.
- Maximum of 10 Monitors per line (M1, M2, M3).
- * Install a 75 ohm end-of-line resistor at the last monitor in the coaxial cable line.
- Observe all local electrical codes.

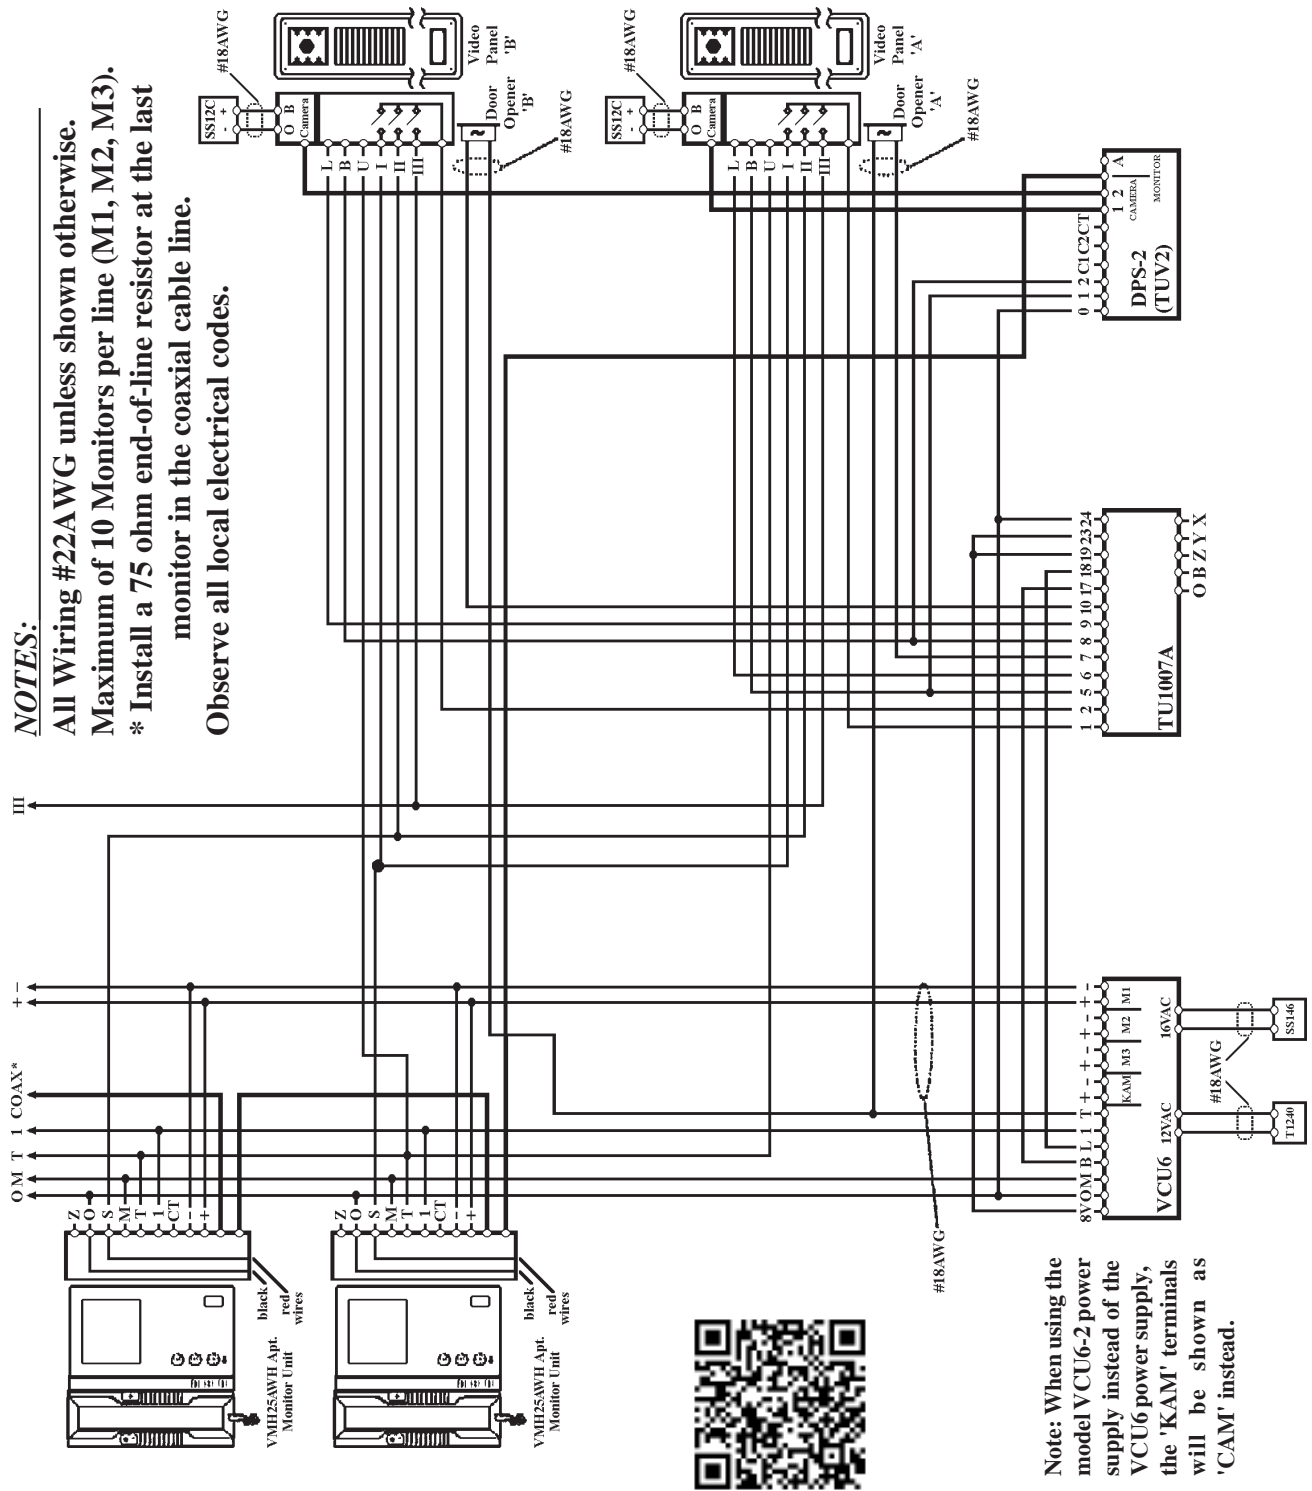

Note: When using the model VCU6-2 power supply instead of the VCU6 power supply, the 'KAM' terminals will be shown as 'CAM' instead.

42 Central Drive, Farmingdale NY 11735-1202
 (631) 777-5500 Fax: (631) 777-5599
TOLL-FREE Technical Line 1-800-666-4800
 Email: info@alphacommunications.com

**TYPICAL WIRING DIAGRAM FOR
 S.T.R.™ Video-Intercom System with
 Up to (2) Entrance Video Panels and (1)
 Video Monitor Riser (no video distributor)**