


Digibus Typical Diagram

SYSTEM COMPONENTS

Apartment Station 940 or 7110

Entry Panel 942 or 943 or 944

Power Supply 6941
(1st 200 apartments)

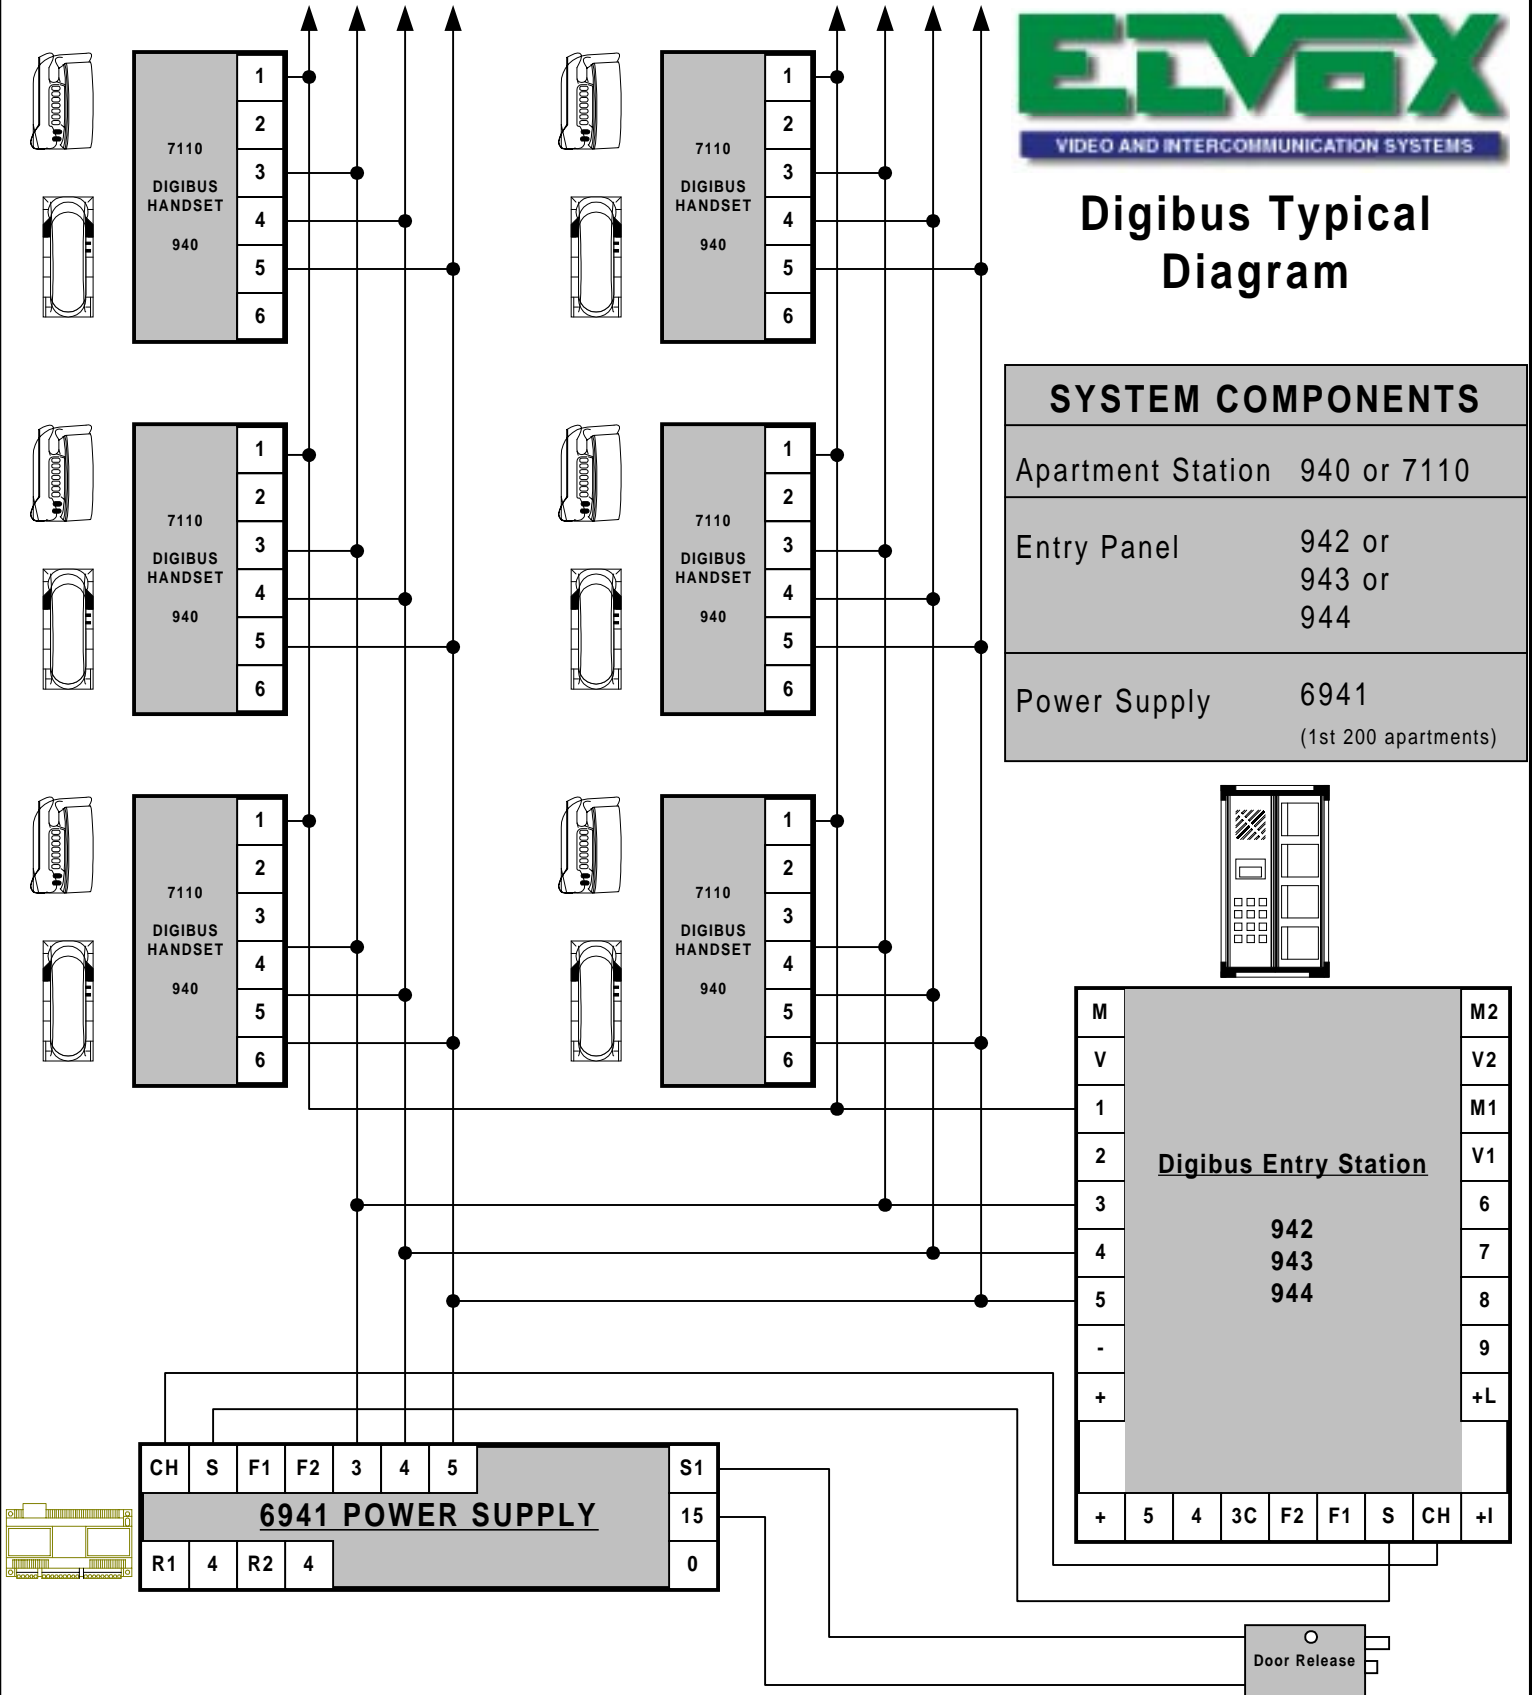

Alpha Communications
42 Central Drive - Farmingdale NY 11735-1202
Phone 631-777-5500 Fax: 631-777-5599
Email: info@alpha-comm.com

Drawing #: ED9904

Date: 10/12/99

Typical wiring for 955 Digibus System
1 entry panel and 1 power supply
for up to 200 apartment stations.